


APPRIZE LANDSCAPE DESIGN

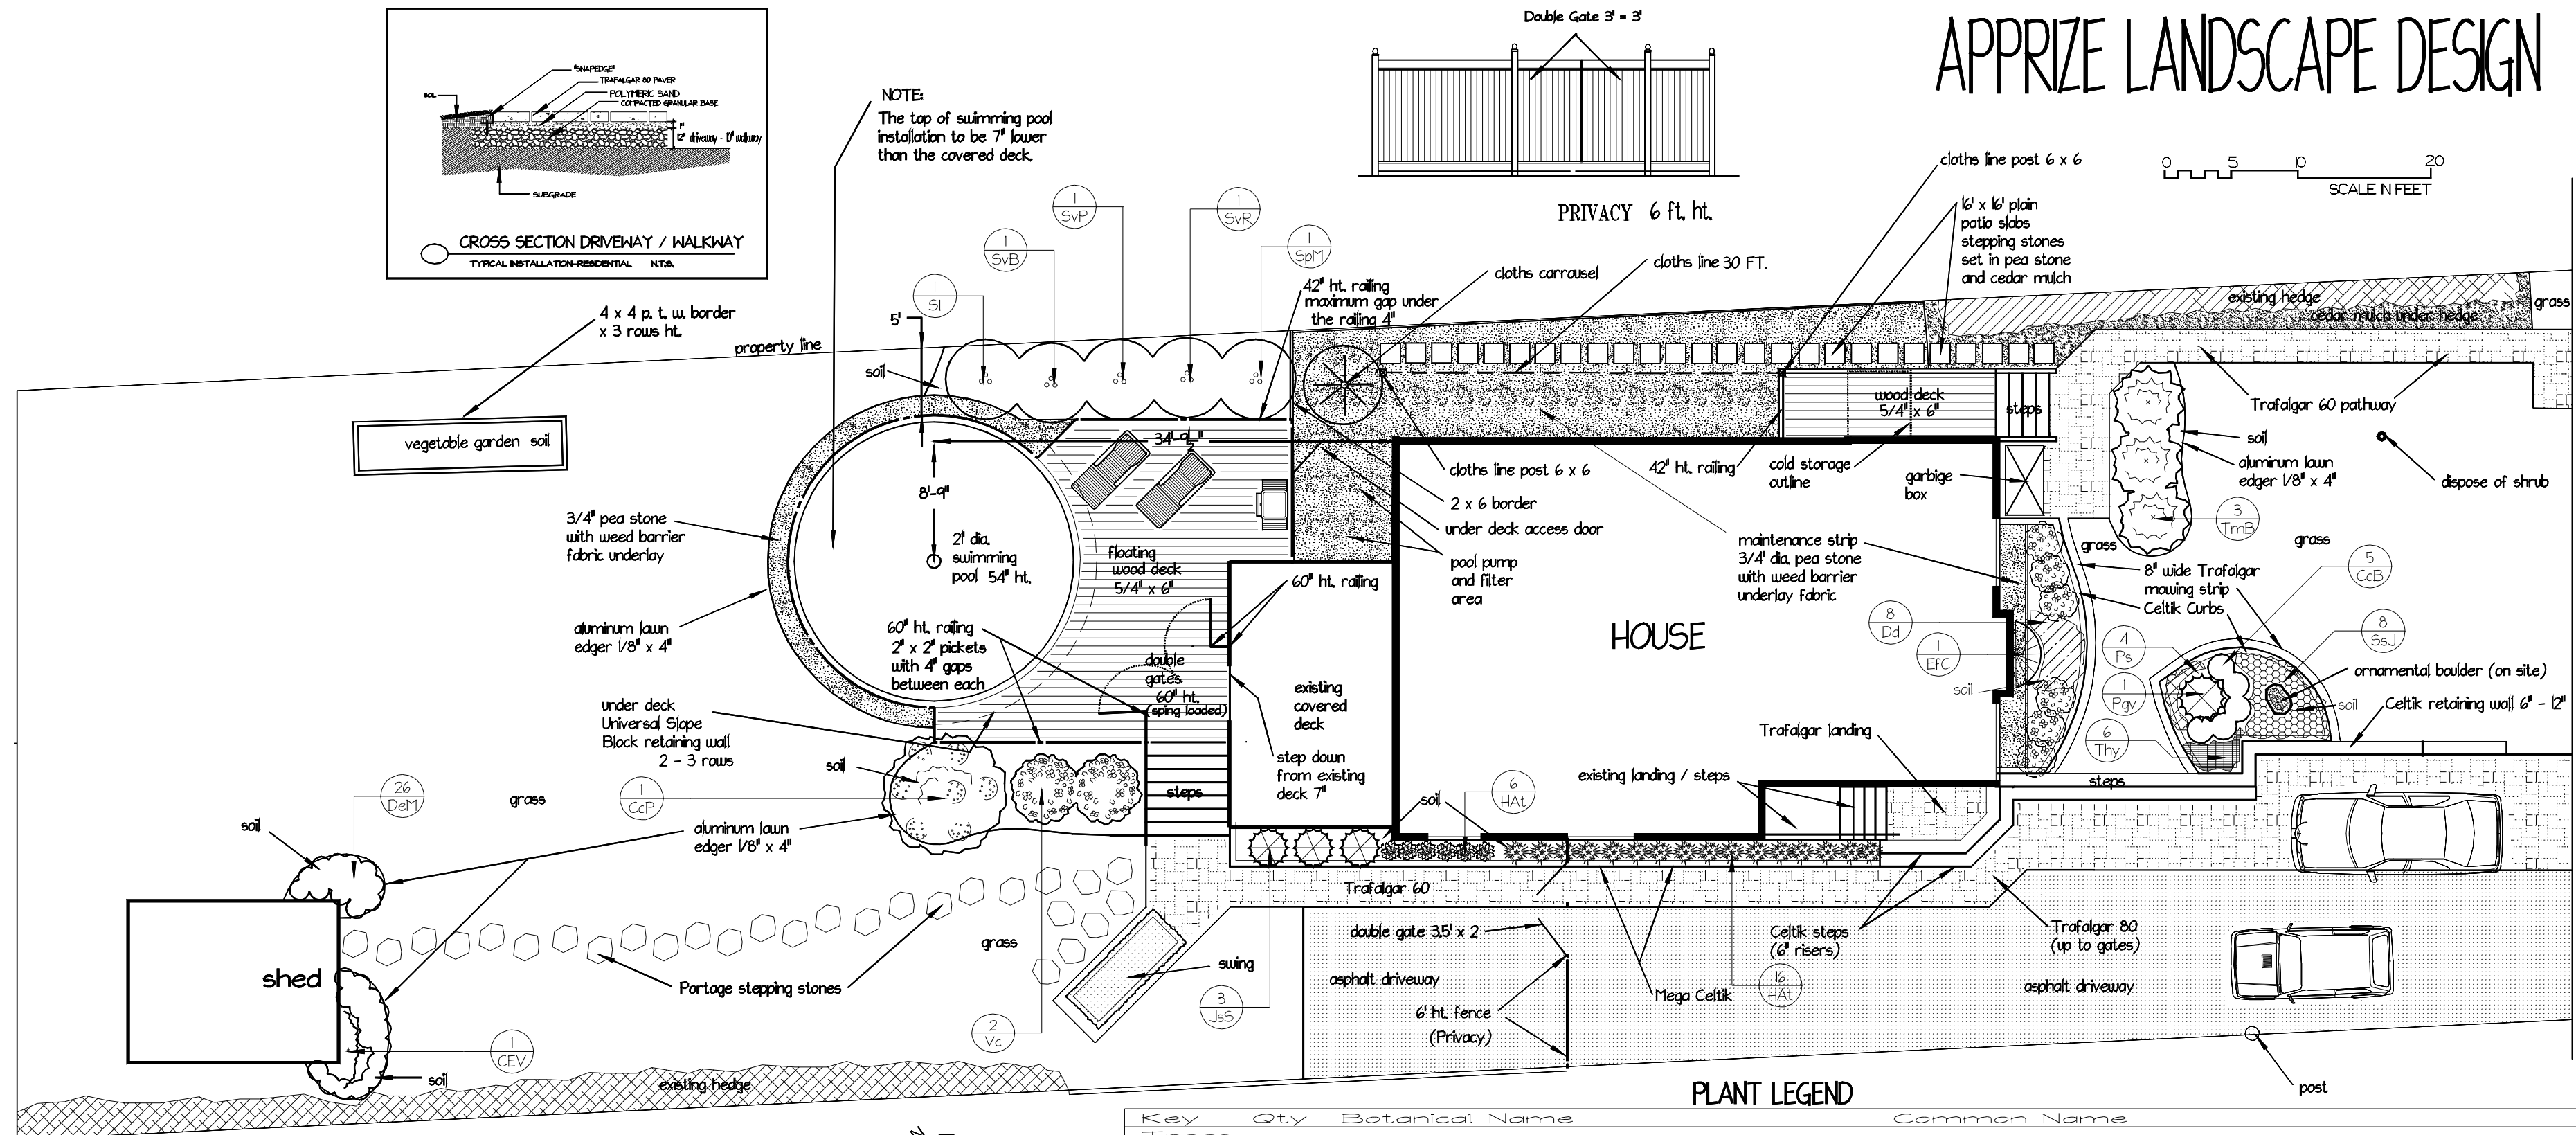

PLANT LEGEND

Key	Qty	Botanical Name	Common Name
Trees			
JsS	3	Juniperus scopulorum 'Skyrocket'	SKYROCKET JUNIPER
Shrubs			
CcP	1	Cotinus coggygria 'Purpureus'	PURPUREUS SMOKE BUSH
Pgv	1	Picea glauca var. albertiana 'Conica'	CONICA DWARF WHITE SPRUCE
Sl	1	Syringa laciniata	CUTLEAF LILAC
SpM	1	Syringa x prestoniae 'Miss Canada'	MISS CANADA LILAC
SvB	1	Syringa vulgaris 'Bridal Memories'	BRIDAL MEMORIES COMMON LILAC
SvP	1	Syringa vulgaris 'President Lincoln'	PRESIDENT LINCOLN COMMON LILAC
SvR	1	Syringa vulgaris 'Romance'	ROMANCE COMMON LILAC
TmB	3	Taxus x media 'Brownii'	BROWNII TEW
Vc	2	Viburnum carlesii	FRAGRANT VIBURNUM
Perennials and Annuals			
CcB	5	Campanula carpatica 'Bavaria Blue'	BAVARIA BLUE CARPATHIAN BELLFLOWER
Dd	8	Dianthus deltoides	MAIDEN PINK
DeM	26	Delphinium elatum 'Magic Fountains'	MAGIC FOUNTAINS ENGLISH LARKSPUR
HAt	22	Hemerocallis 'Along the Way'	ALONG THE WAY DAYLILY
Ps	4	Phlox stolonifera	CREEPING PHLOX
SsJ	8	Sedum spurium 'John Creech'	JOHN CREECH SEDUM
Thy	6	Thymus x citriodorus	LEMON THYME
Groundcovers			
EFC	1	Euonymus fortunei 'Coloratus'	COLORATUS EUONYMUS
Vines			
CEV	1	Clematis 'Etoile Violette'	ETOLE VIOLETTE CLEMATIS

client: gggggg

scale: 1" = 10'

drawn by: Denis Willaert

date: gggggg

checked by:

revision:

drawing #:

