



APPRIZE LANDSCAPE DESIGN

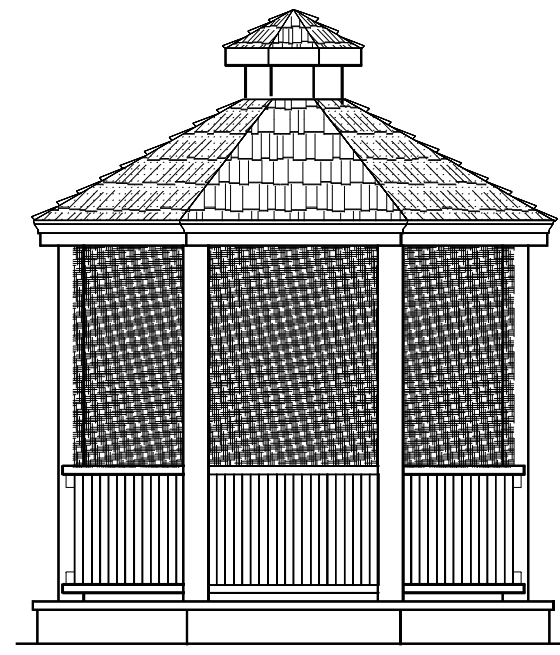

Cedar Wood Gazebo

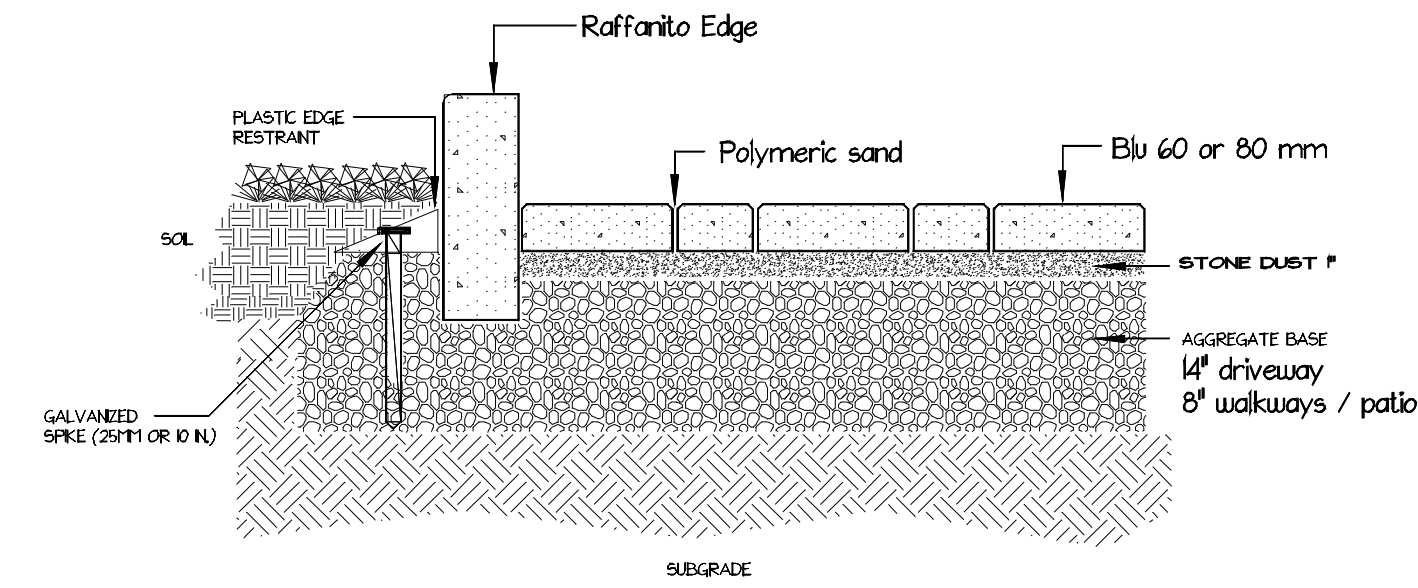

Precast Concrete Detail




Alauf Fencing





Ornamental Iron Fencing



Color Waterfall

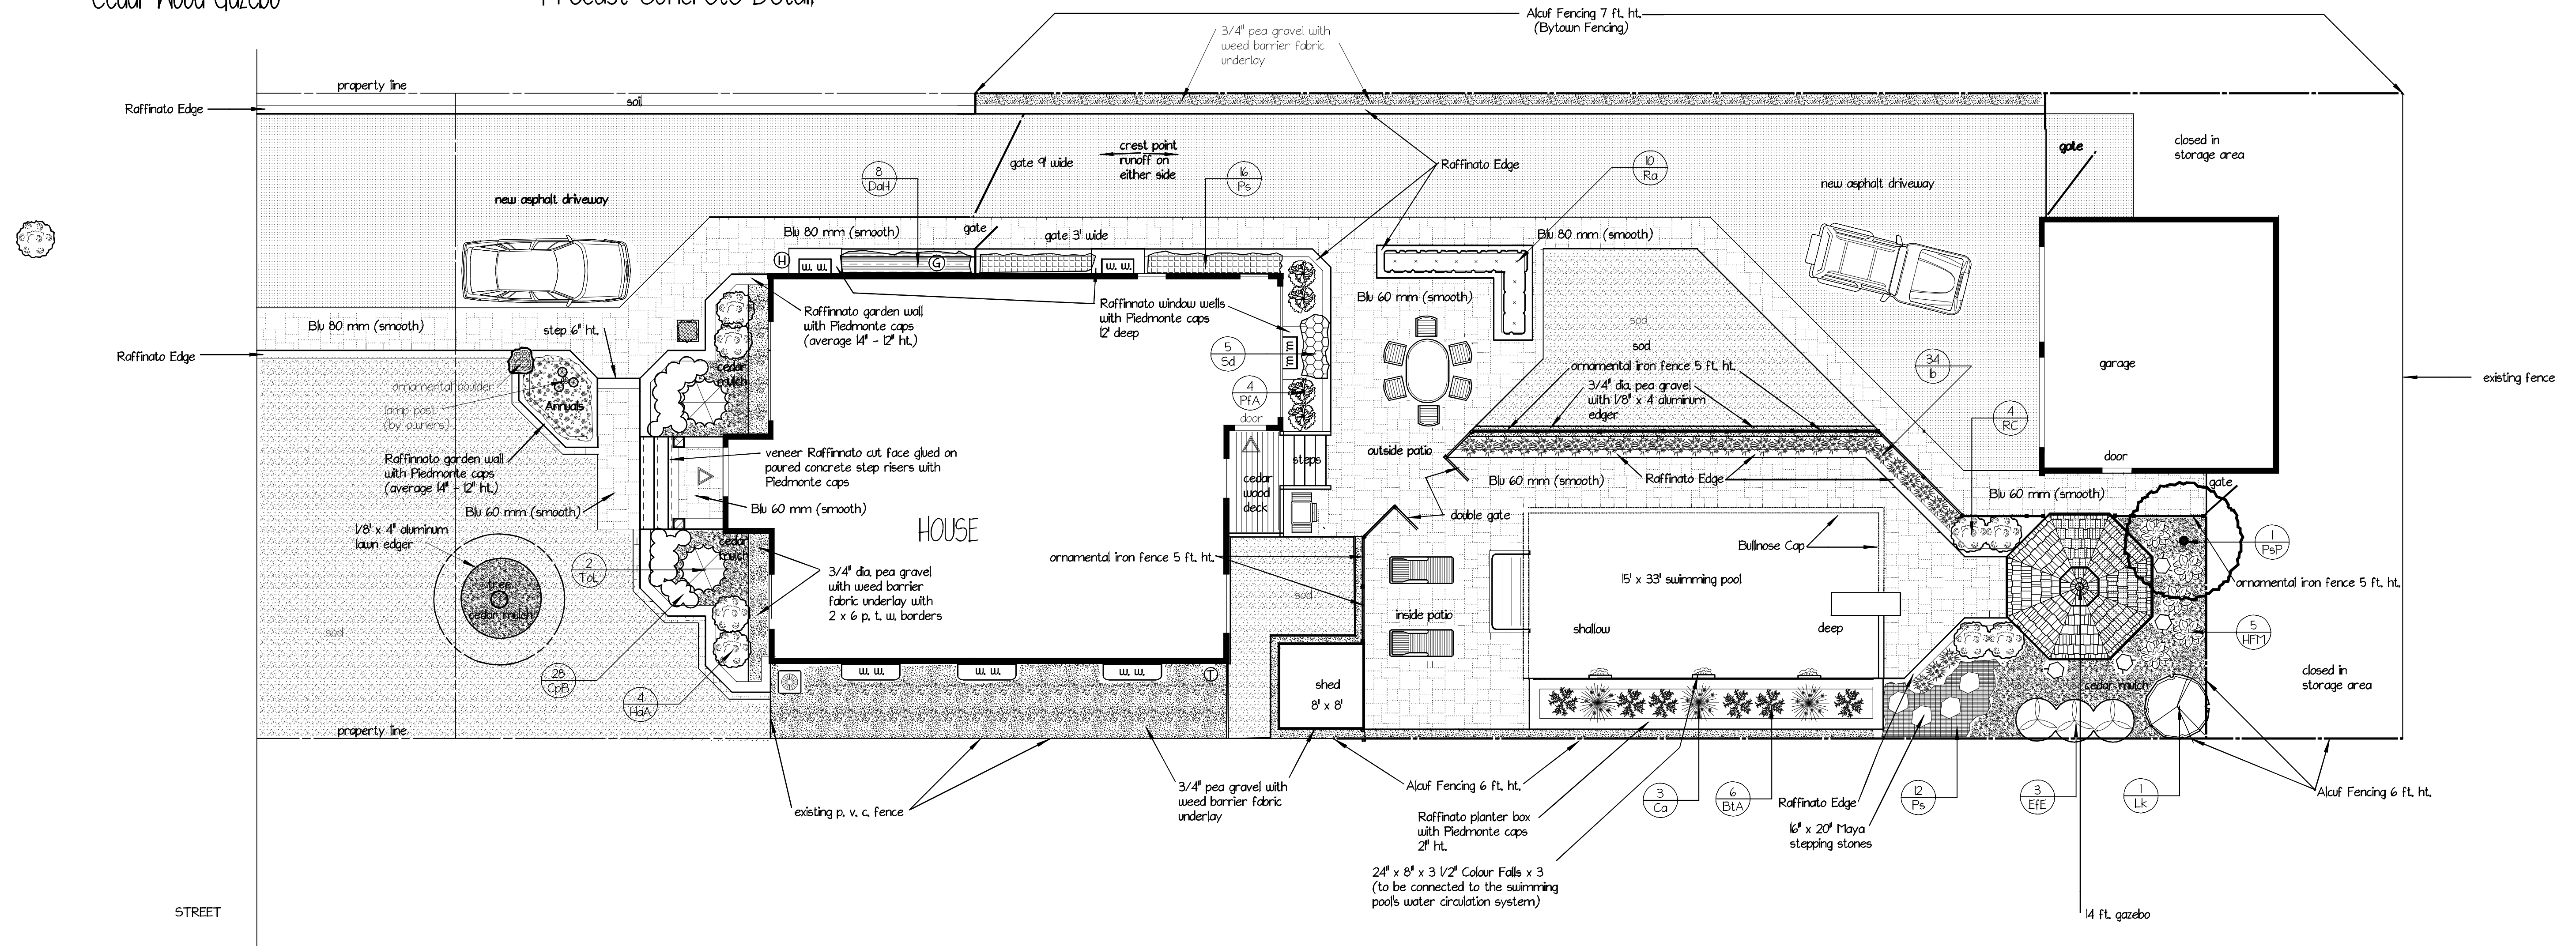

STREET

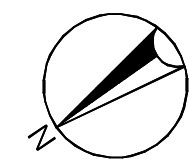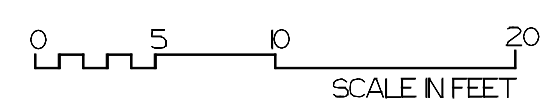

Colour Falls (from side of planter box)

path lights (low voltage)

Ornamental Iron Fencing

Alauf Fencing

client: Gloucester		
scale: 1/8" = 1' - 0"	date:	revision:
drawn by: Denis Willaert	checked by:	drawing #:

Key	Qty	Botanical Name	Common Name
Trees			
PsP	1	Prunus subhirtella 'Pendula'	PENDULA ROSEBUD CHERRY
Shrubs			
BtA	6	Berberis thunbergii 'Atropurpurea Nana'	ATROPURPUREA NANA JAPANESE BARBERRY
EFE	3	Euonymus fortunei 'Emerald Gaiety'	EMERALD GAIEITY EUONYMUS
HaA	4	Hydrangea arborescens 'Annabelle'	ANNABELLE HYDRANGEA
Lk	1	Lonicera koehneana	HONEYSUCKLE
PfA	4	Potentilla fruticosa 'Abbottswood'	ABBOTTSWOOD POTENTILLA
RC	4	Rosa 'Circus'	CIRCUS ROSE
Ra	10	Ribes alpinum	ALPINE CURRANT
ToL	2	Thuja occidentalis 'Little Giant'	LITTLE GIANT ARBORVITAE
Ornamental Grasses			
Ca	3	Calamagrostis arundinacea	REED GRASS
Perennials and Annuals			
CpB	28	Campanula persicifolia 'Blue'	BLUE PEACHLEAF BELLFLOWER
Dah	8	Dianthus x allwoodii 'Hoffmans Red'	HOFFMANS RED BORDER PINK
HFM	5	Hosta 'Fair Maiden'	FAIR MAIDEN HOSTA
lb	34	Iris brevicaulis	IRIS
Ps	12	Phlox stolonifera	CREeping PHLOX
Ps	16	Phlox subulata	CREeping PHLOX
Succulents			
Sd	5	Sedum divergens	SPREADING SEDUM