

DECORATIVE PRIVACY SCREEN  
made to have climbing vines



Ventura Gazebo

- FLOOR OPTIONS
- poured concrete
  - wood
  - slabs




Duck Bill Anchor  
(if using slabs floor for gazebo)



Lechnza Planter  
(self watering)  
[www.lechnze.ca/en/app](http://www.lechnze.ca/en/app)



Tandum Melville  
Wall / Steps

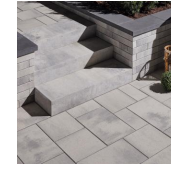

Melville 60 Slabs



Kendo stepping stones

LIGHTING

foot lighting provided by owners

step lighting x 4


wall lighting x 7

DRAINAGE






ITEM # FTR/00077  
BLACK 9" X 9" PLASTIC  
GRATE WITH BASIN


RAILINGS

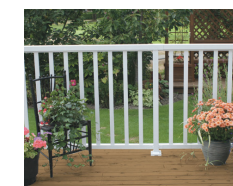

36" RailBlazers

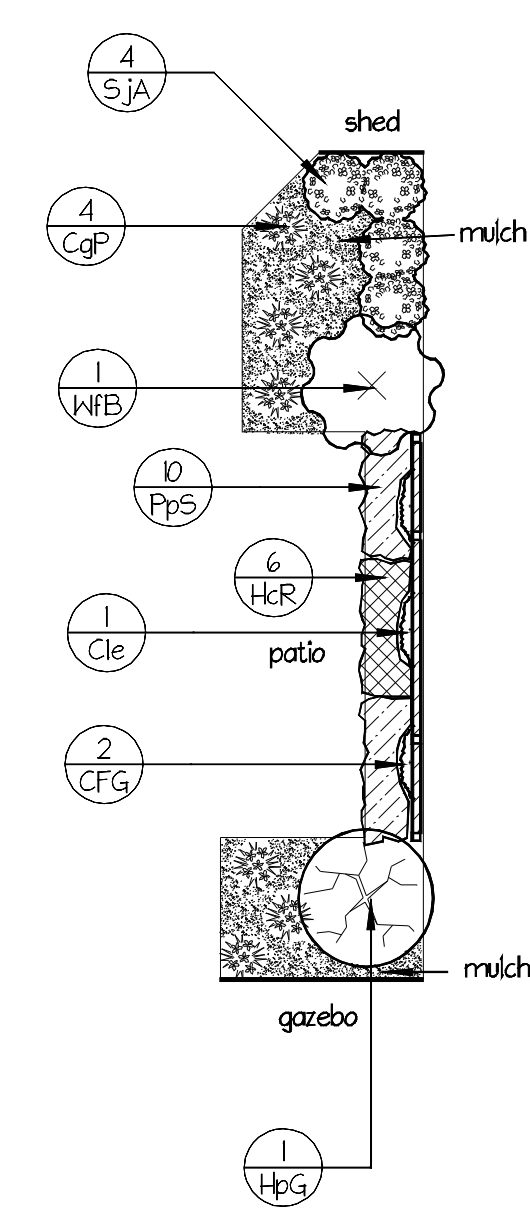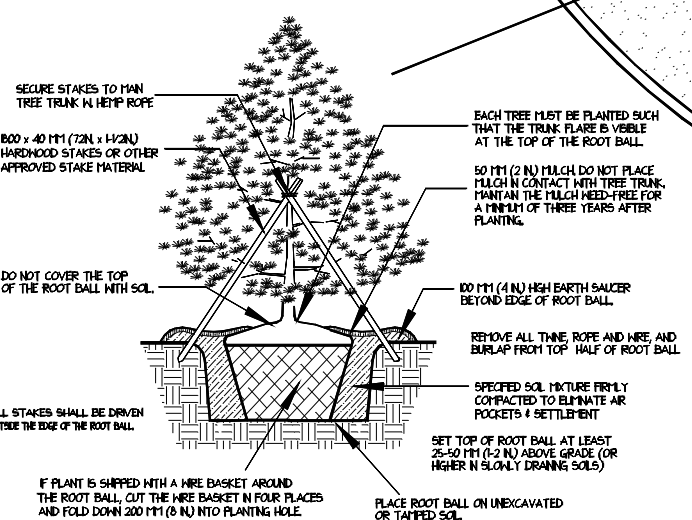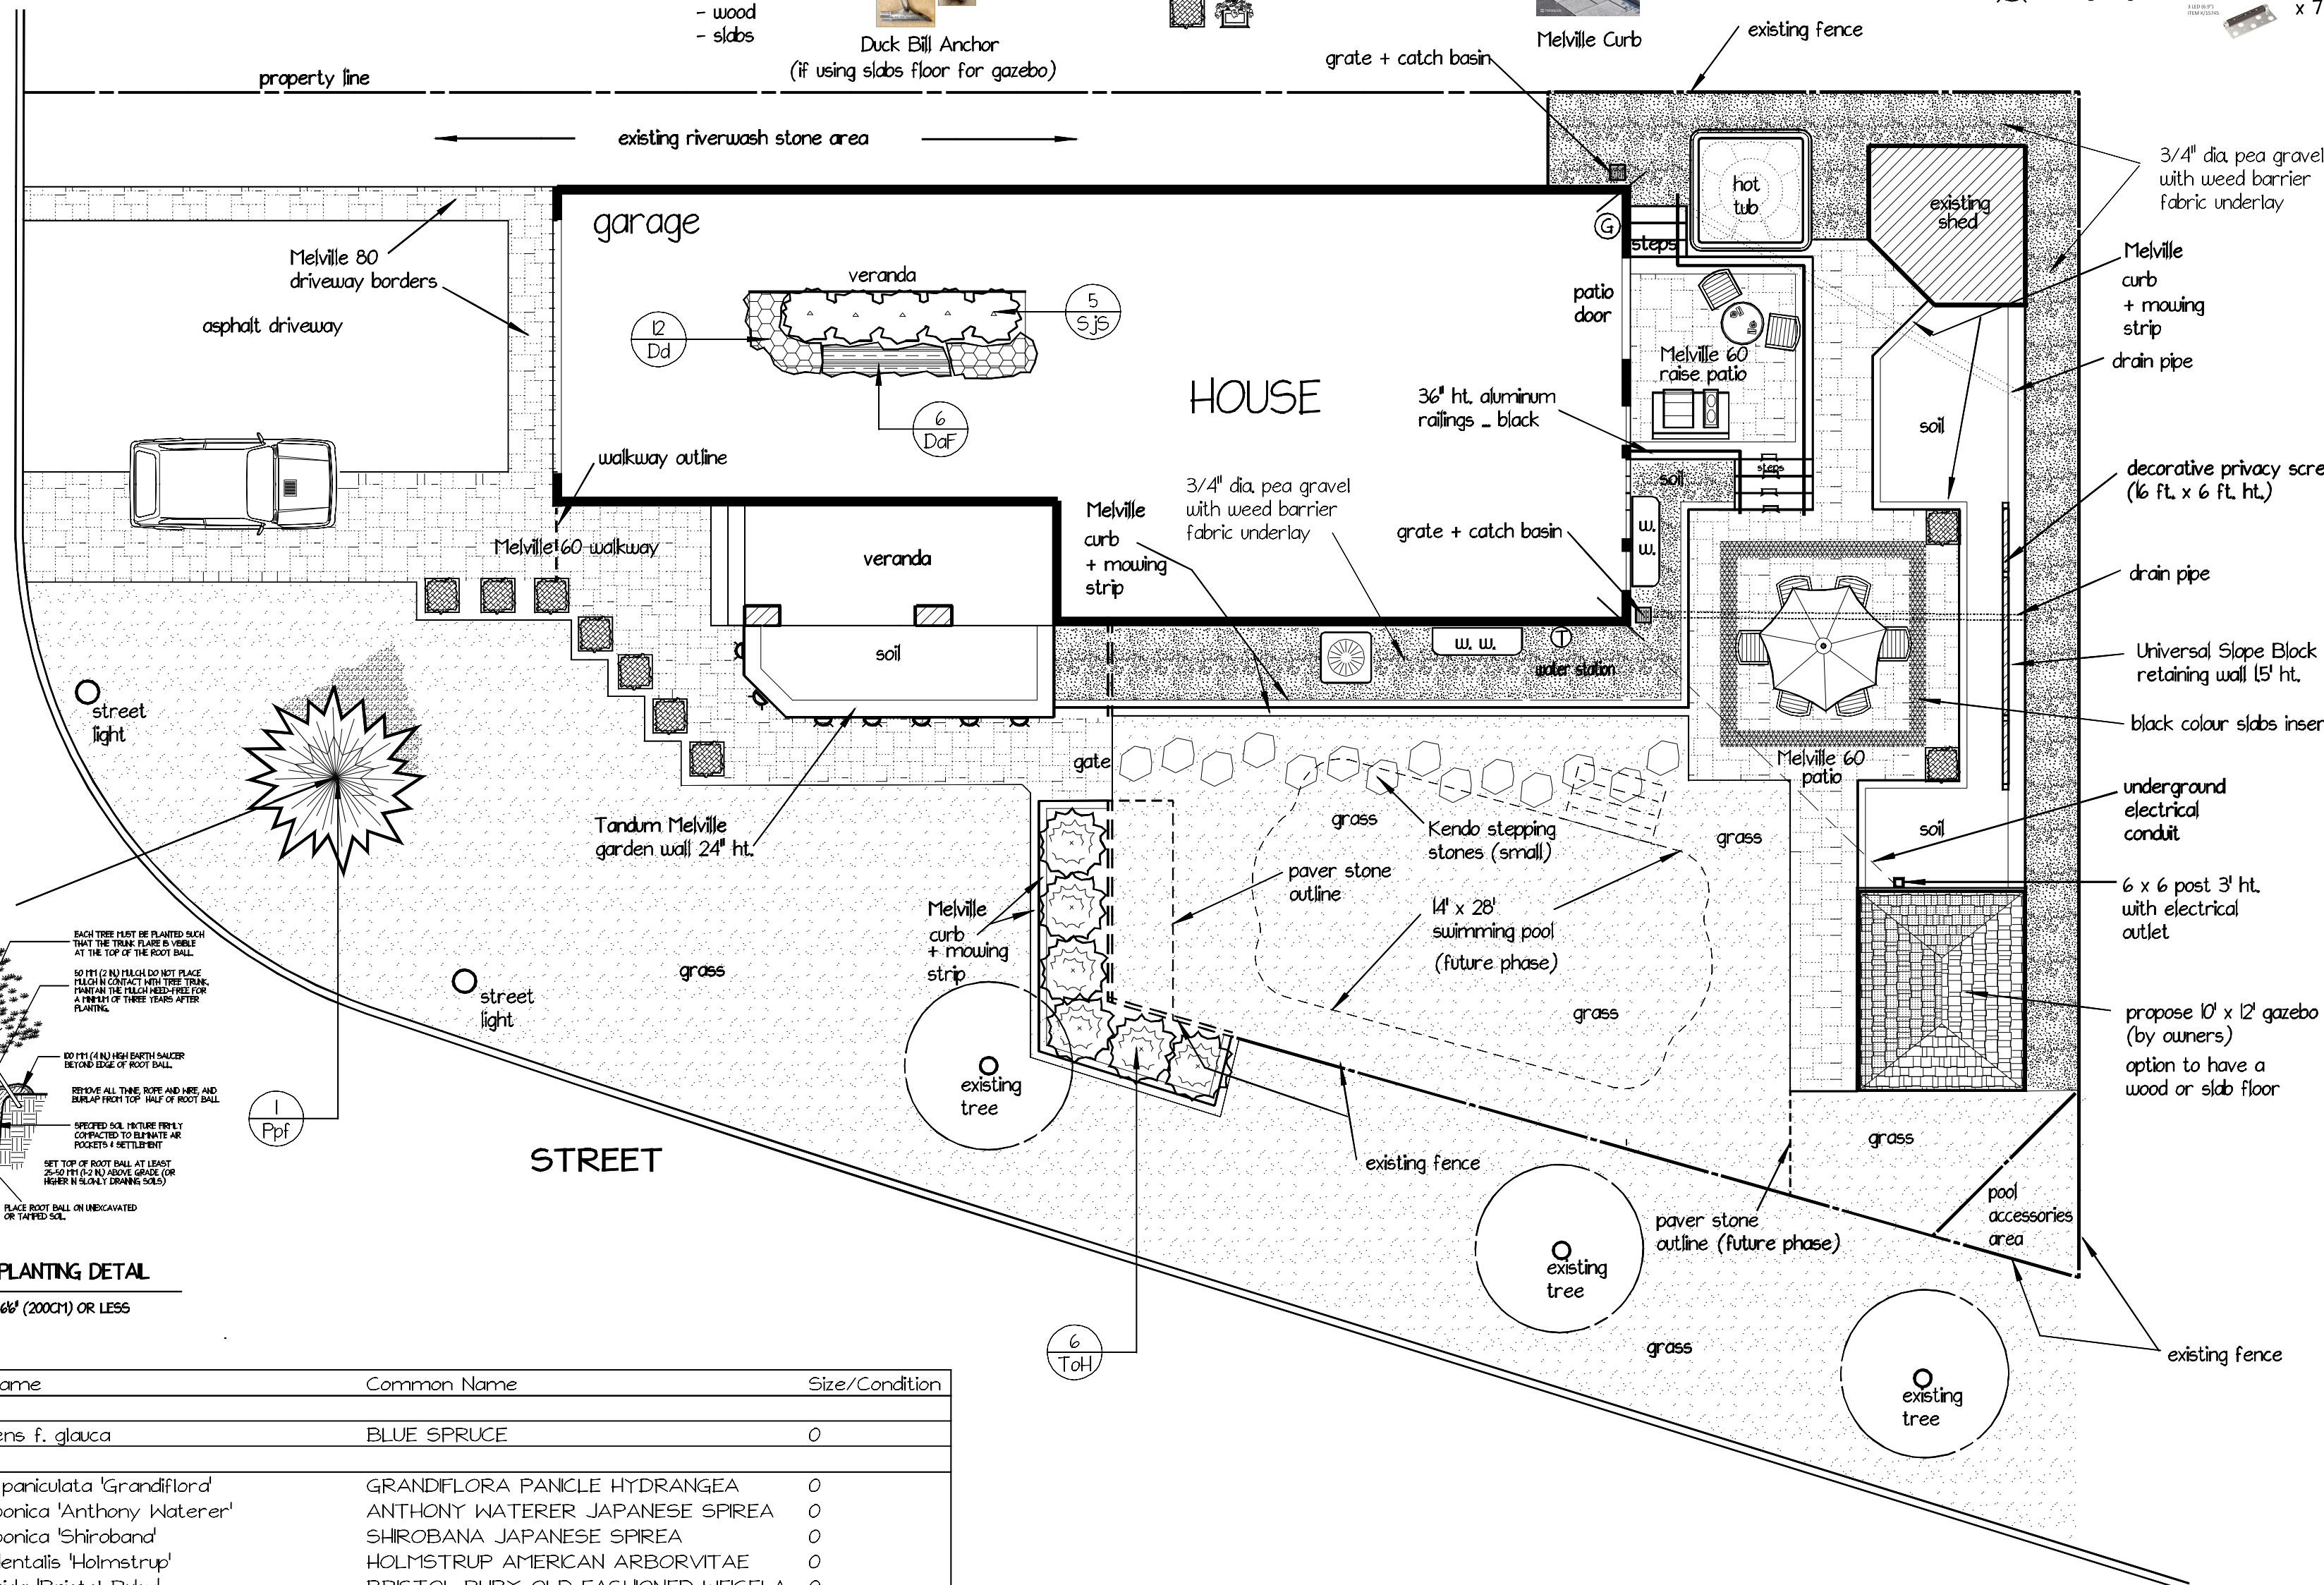

APPRIZE LANDSCAPE DESIGN

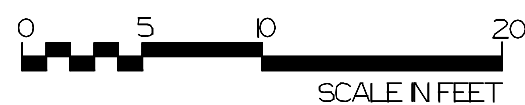

Key	Qty	Botanical Name	Common Name	Size/Condition
<b>Trees</b>				
Ppf	1	<i>Picea pungens f. glauca</i>	BLUE SPRUCE	0
<b>Shrubs</b>				
HpG	1	<i>Hydrangea paniculata 'Grandiflora'</i>	GRANDIFLORA PANICLE HYDRANGEA	0
SjA	4	<i>Spiraea japonica 'Anthony Waterer'</i>	ANTHONY WATERER JAPANESE SPIREA	0
SjS	5	<i>Spiraea japonica 'Shirobana'</i>	SHIROBANA JAPANESE SPIREA	0
ToH	6	<i>Thuja occidentalis 'Holmstrup'</i>	HOLMSTRUP AMERICAN ARBORVITAE	0
WFB	1	<i>Weigela florida 'Bristol Ruby'</i>	BRISTOL RUBY OLD FASHIONED WEIGELA	0
<b>Perennials and Annuals</b>				
CgP	4	<i>Campanula glomerata 'Purple Pixie'</i>	PURPLE PIXIE CLUSTERED BELLFLOWER	0
DaF	6	<i>Dianthus x allwoodii 'Frosty Fire'</i>	FROSTY FIRE BORDER PINK	0
Dd	12	<i>Dianthus deltoides</i>	MAIDEN PINK	0
PpS	10	<i>Phlox paniculata 'Sandra'</i>	SANDRA SUMMER PHLOX	0
<b>Succulents</b>				
HcR	6	<i>Hylotelephium cyaneum 'Rosenteppich'</i>	ROSENTEPPICH SEDUM	0
<b>Vines</b>				
CFG	2	<i>Clematis (Florida Group) 'Duchess of Edinburgh'</i>	DUCHESS OF EDINBURGH CLEMATIS	0
Cle	1	<i>Clematis x jackmanii</i>	JACKMAN CLEMATIS	0

client: VVVVV  
scale: 1/8" = 1' - 0"  
date: April 16, 2018  
drawing by: Denis Willaert  
checked by:  
drawing #: AP18-9